


LOWER CRABAPPLE RD.




SCALE
1 inch = 400 ft.

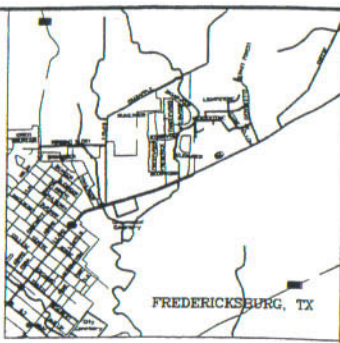

LOCATION MAP
N.T.S.

**STONE RIDGE
OVERALL MASTERPLAN
FREDERICKSBURG, TEXAS**

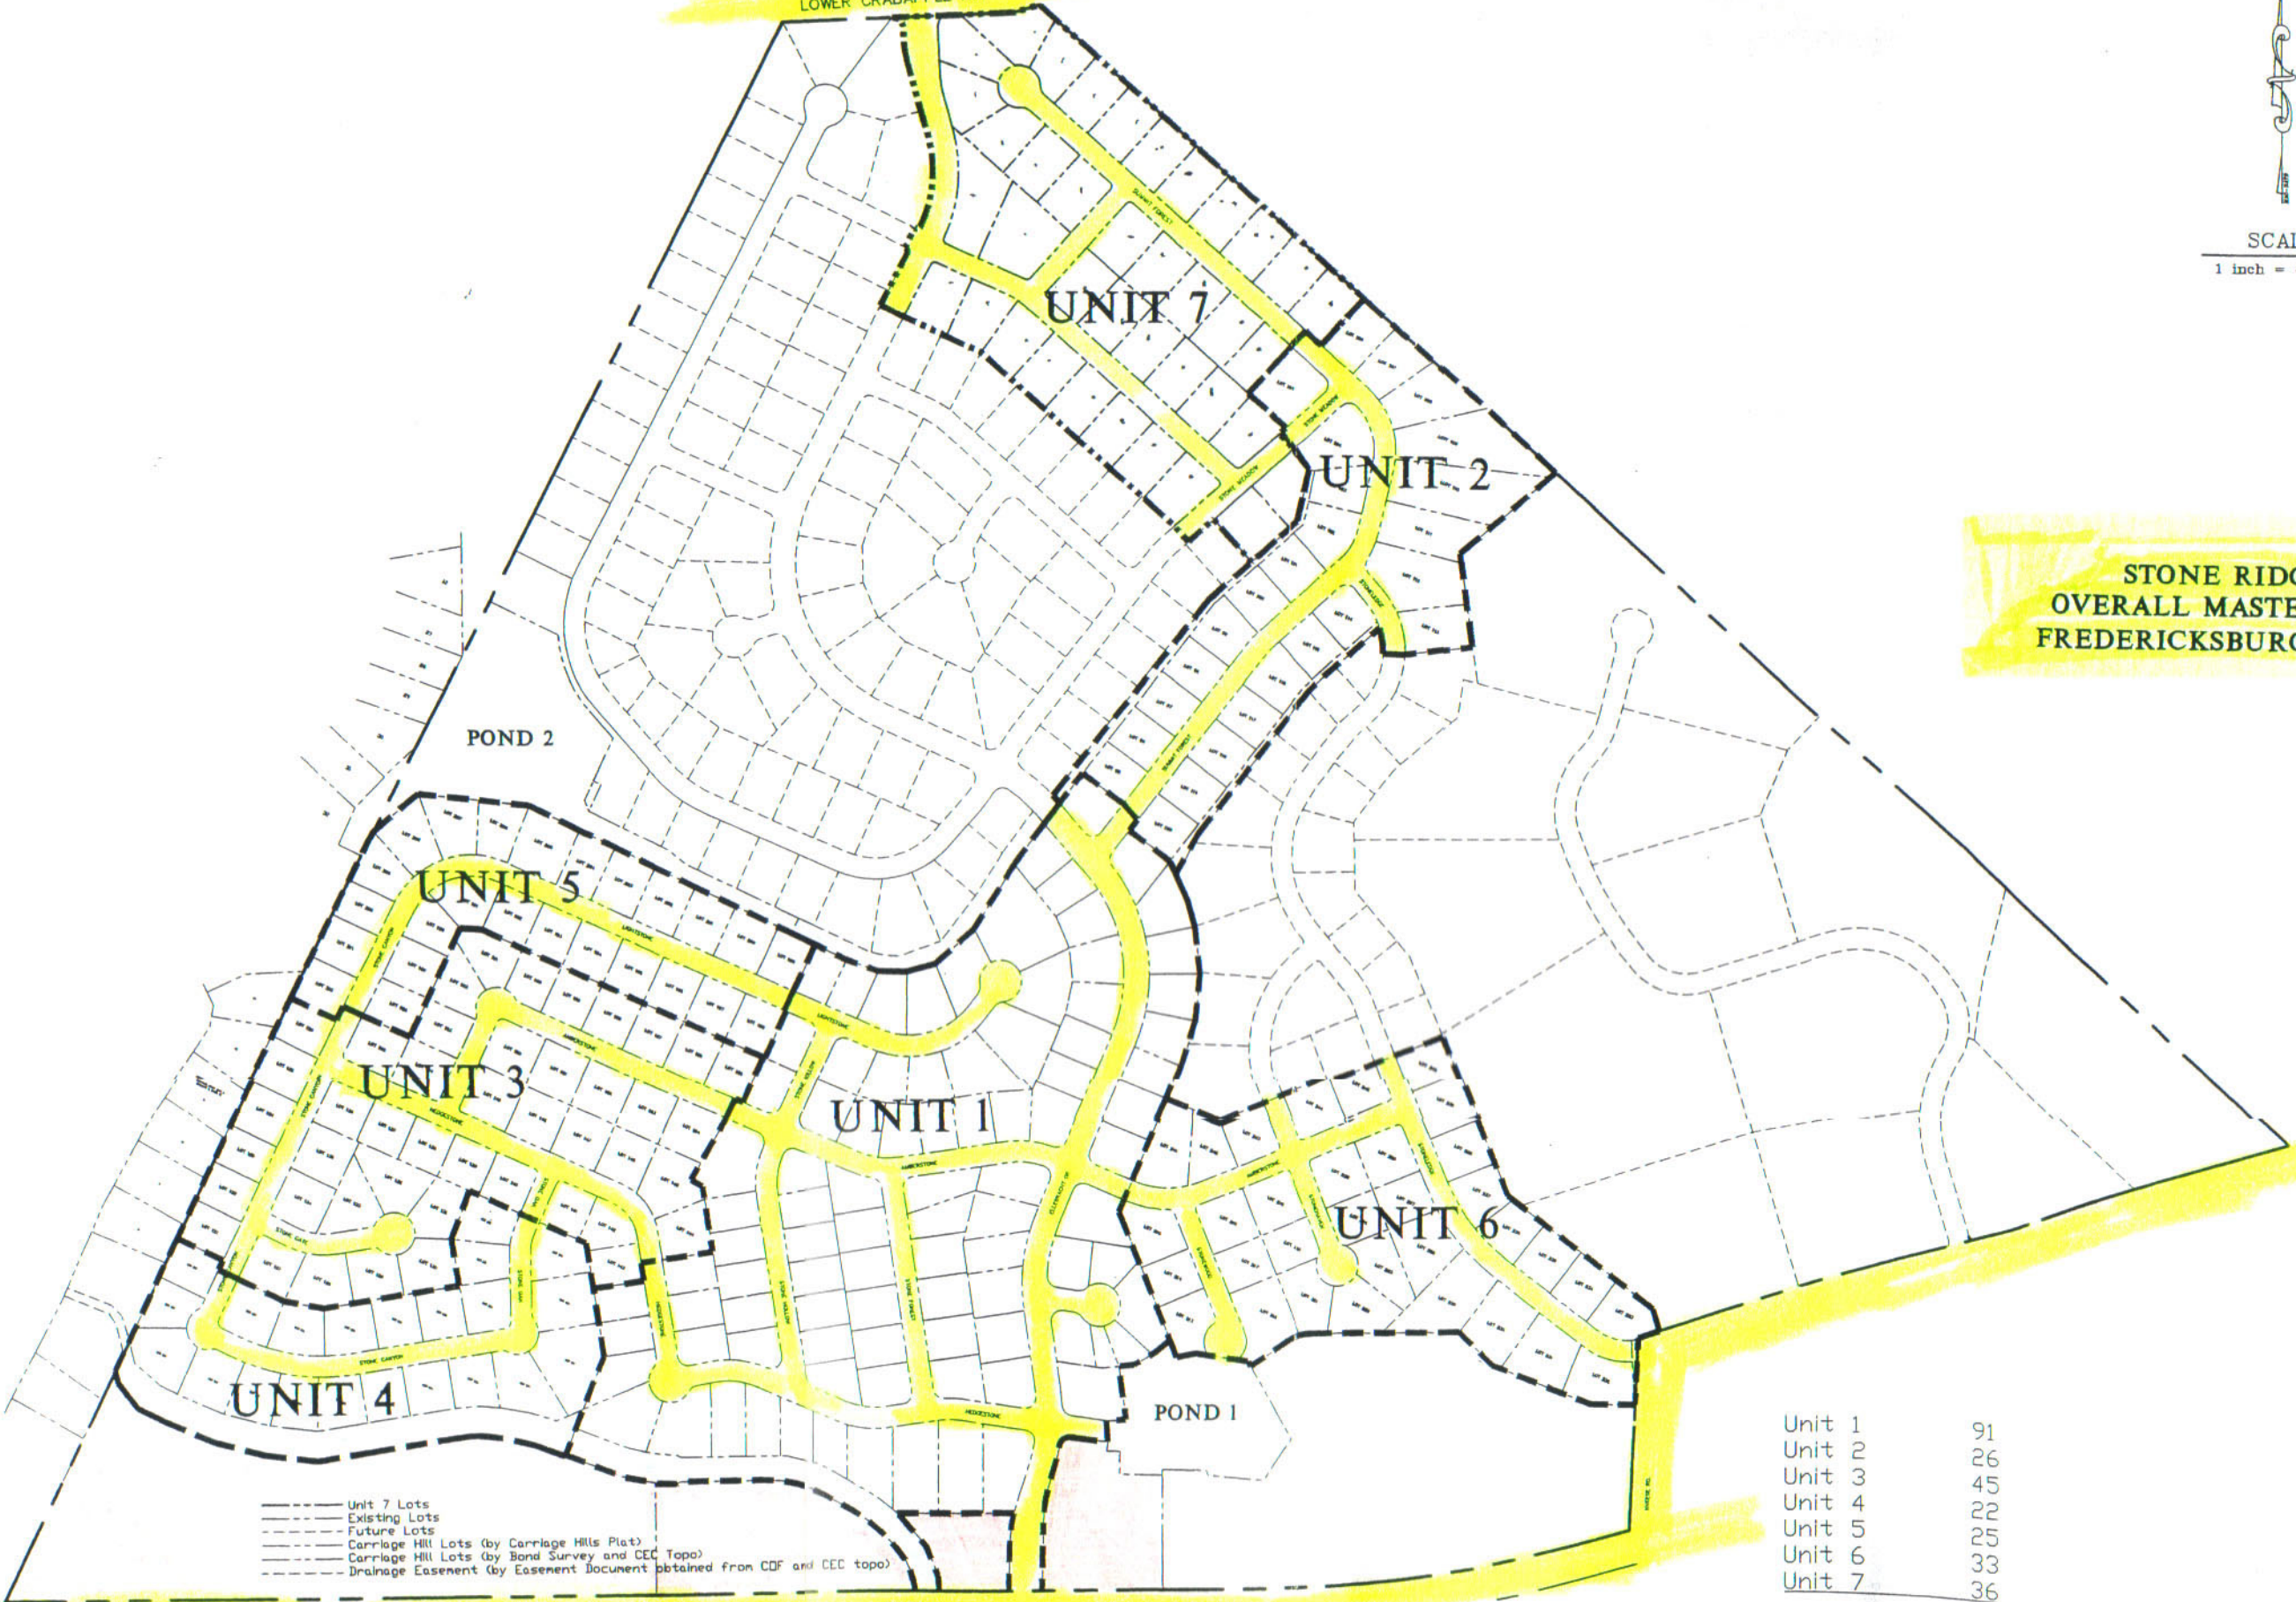

- Unit 7 Lots
- Existing Lots
- Future Lots
- Carriage Hill Lots (by Carriage Hills Plat)
- Carriage Hill Lots (by Bond Survey and CEC Topo)
- Drainage Easement (by Easement Document obtained from CDF and CEC topo)

Unit 1	91
Unit 2	26
Unit 3	45
Unit 4	22
Unit 5	25
Unit 6	33
Unit 7	36

TOTAL 278 lots

37

CEC
 CIVIL ENGINEERING CONSULTANTS
 DON DURDEN, INC.
 11660 LH 10 WEST, SUITE 205
 SAN ANTONIO, TEXAS 78230
 P) 210.841.9999
 F) 210.841.6440
 Email: cec@cec-texas.com